
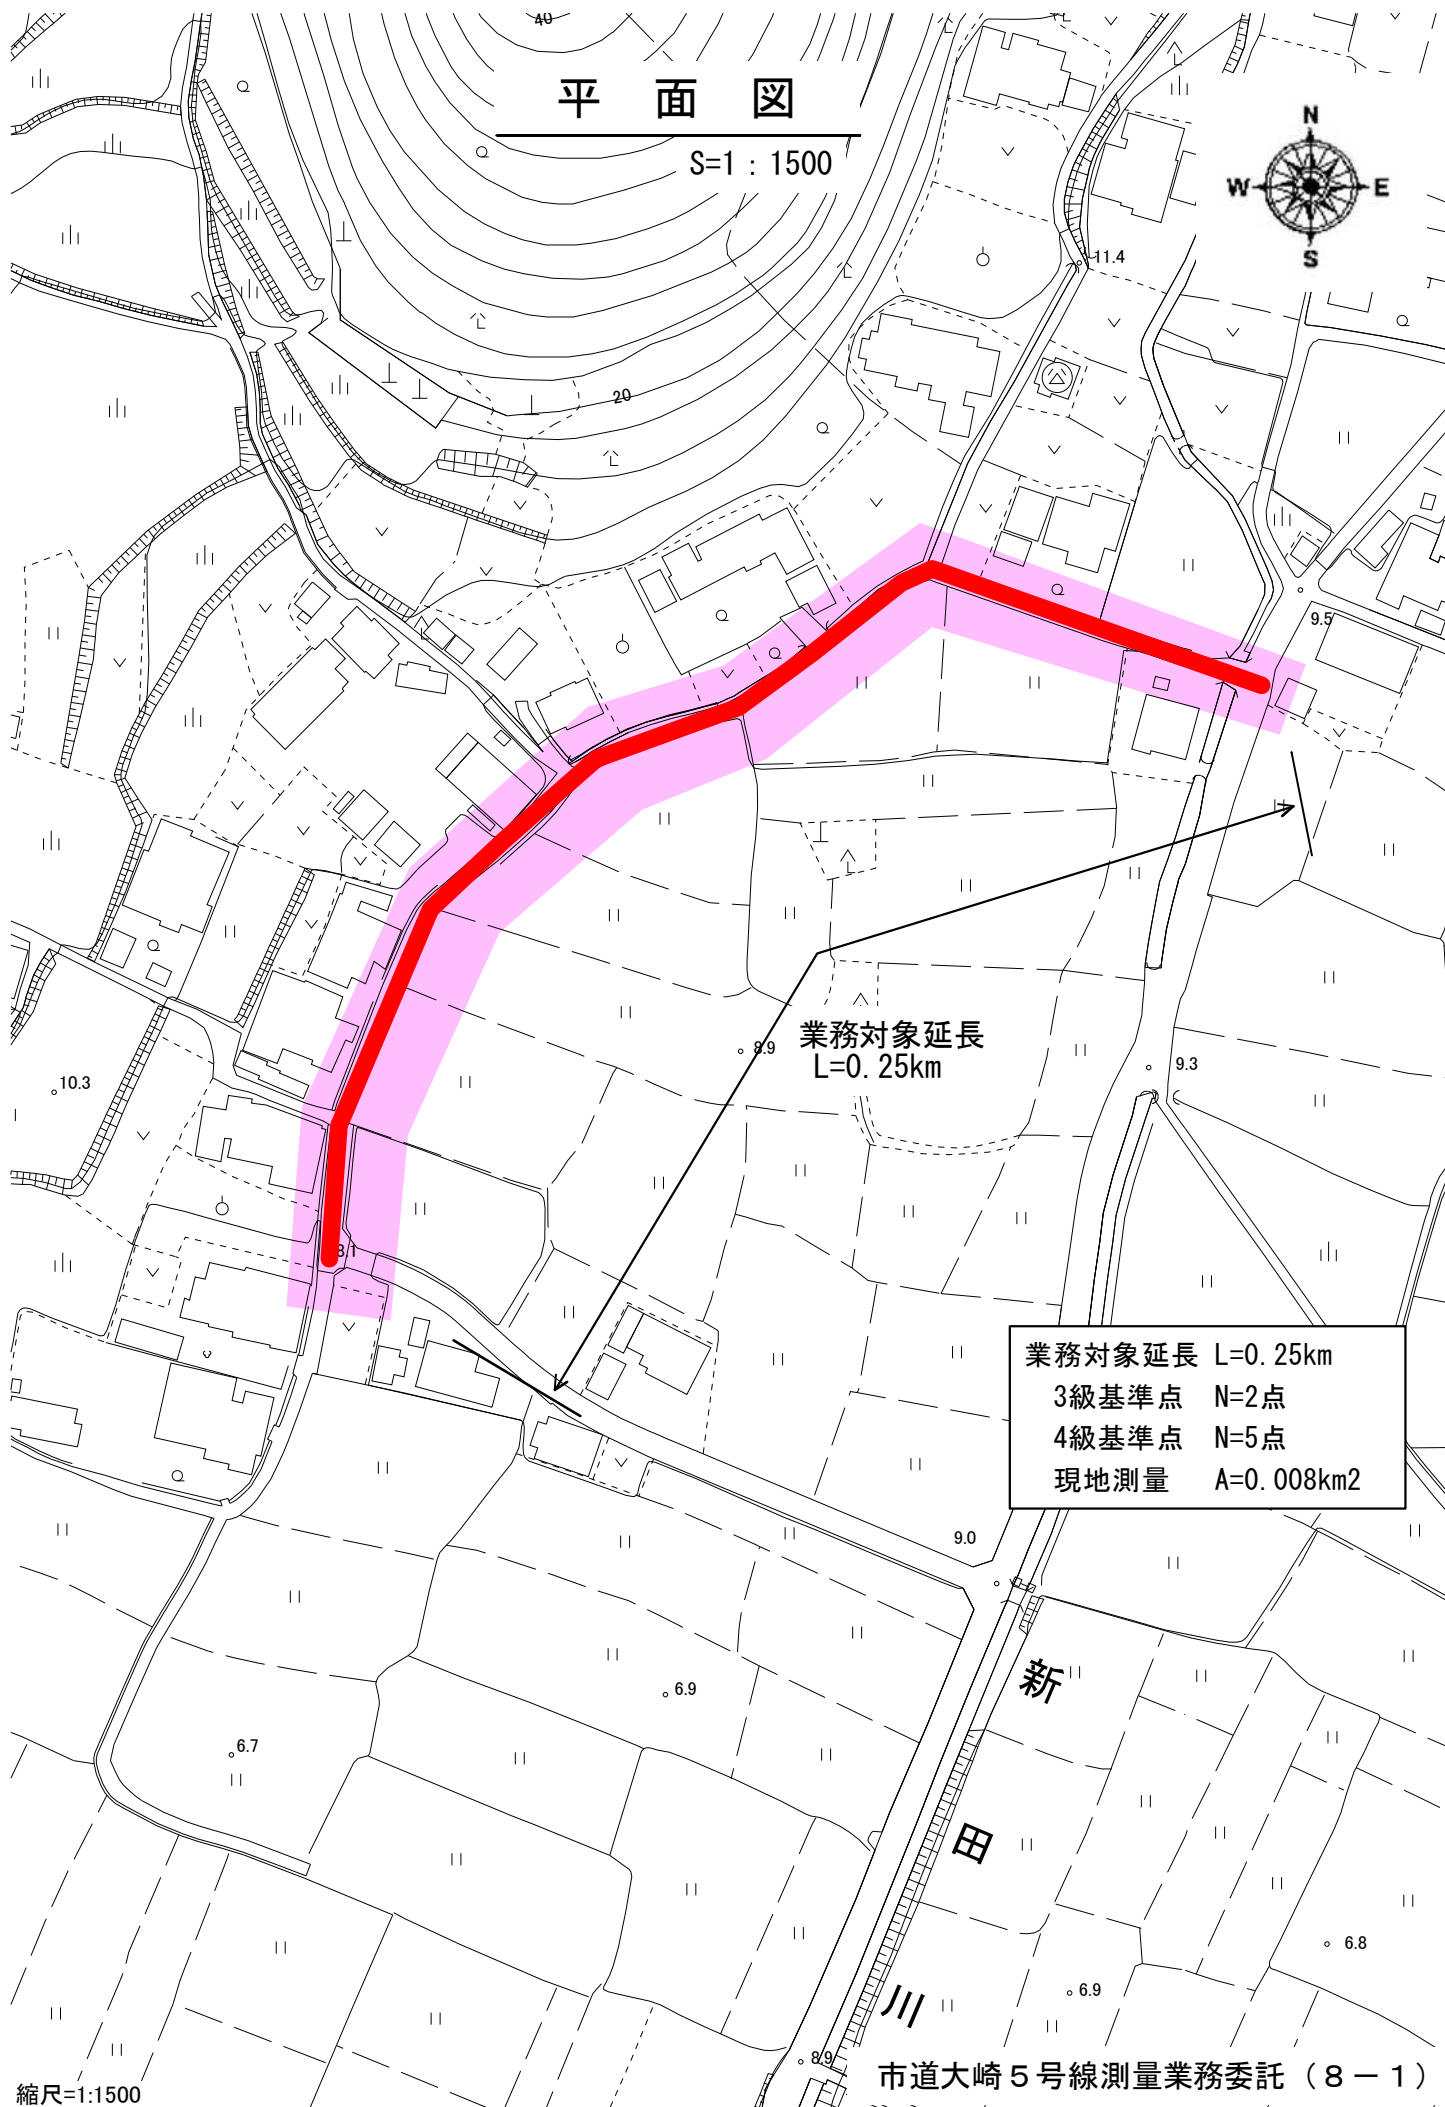


平面図

S=1 : 1500

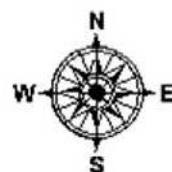

縮尺=1:1500

市道大崎5号線測量業務委託(8-1)