




令和 8 年度

岡山市立御津中学校外壁大型塔時計改修工事


| 図面リスト | | |
|---------|------------------------|---------------------|
| 図面番号 | 図面名称 | 縮尺 |
| E / 0 0 | 表紙・図面リスト | ―― |
| E / 0 1 | 岡山市建築設備工事（電気）仕様書 | ―― |
| E / 0 2 | 配置図・付近見取図 | 1 / 5 0 0 . 5 0 0 0 |
| E / 0 3 | 北棟R2階平面図(改修後)、参考機器姿図 | 1 / 1 0 0 |
| E / 0 4 | 南棟1階平面図(改修前) | 1 / 1 0 0 |
| E / 0 5 | 南棟2階平面図(改修前) | 1 / 1 0 0 |
| E / 0 6 | 北棟2, 3, 4, 5階平面図(改修前) | 1 / 1 0 0 |
| E / 0 7 | 北棟R1, R2階平面図・南立面図(改修前) | 1 / 1 0 0 |
| E / 0 8 | 仮設計画図 | 1 / 1 0 0 |
| | | |
| | | |
| | | |
| | | |
| | | |
| | | |

| | | | | | | | |
|-----|----------------------|--------|-------|------------------------|---------------------|--|----|
| 工事名 | 岡山市立御津中学校外壁大型塔時計改修工事 | | | | No. E-00 E-08 | <div>株式会社ナガヤマ設備設計</div> <div>代表取締役 藤川 哲司</div> <div>〒709-1213 岡山県岡山市南区彦崎2779 TEL 086-250-2607 FAX 086-250-2608</div> | |
| 図面名 | 表紙・図面リスト | | | 縮尺 A1: NS A3: NS | | | |
| 岡山市 | 都市整備局 | 住宅・建築部 | 公共建築課 | 令和8年3月 | | | |
| 課長 | 課長補佐 | 係長 | 課員 | 担当者 | 承認 | 検図 | 製図 |
| | | | | | 藤川 | 藤川 | 平田 |

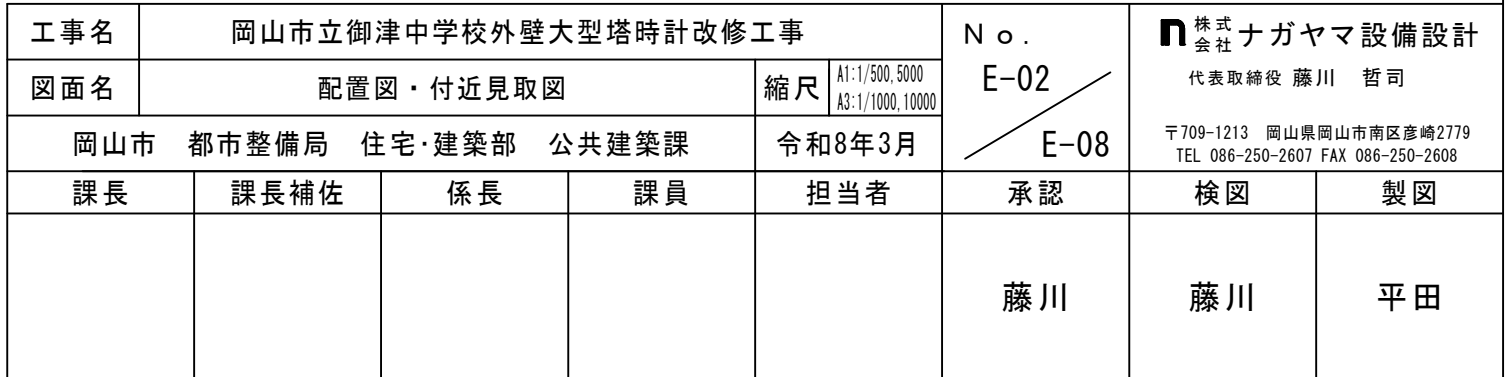

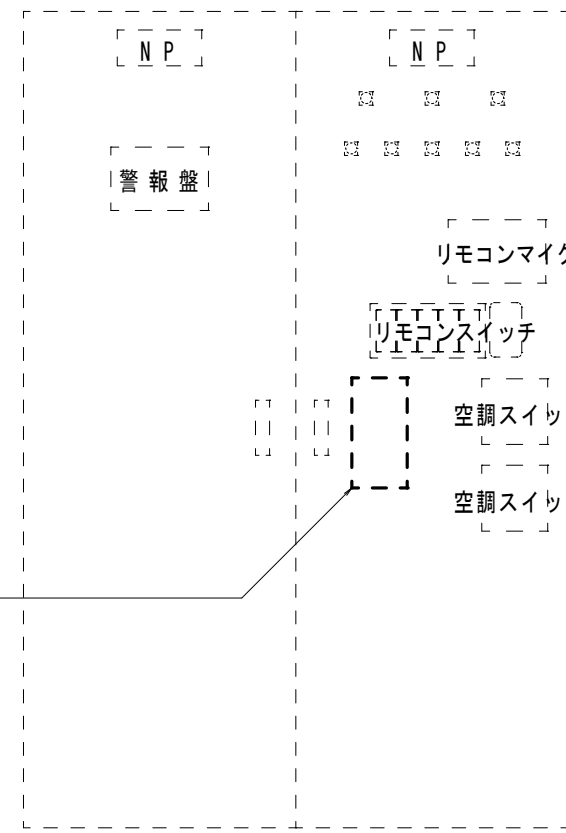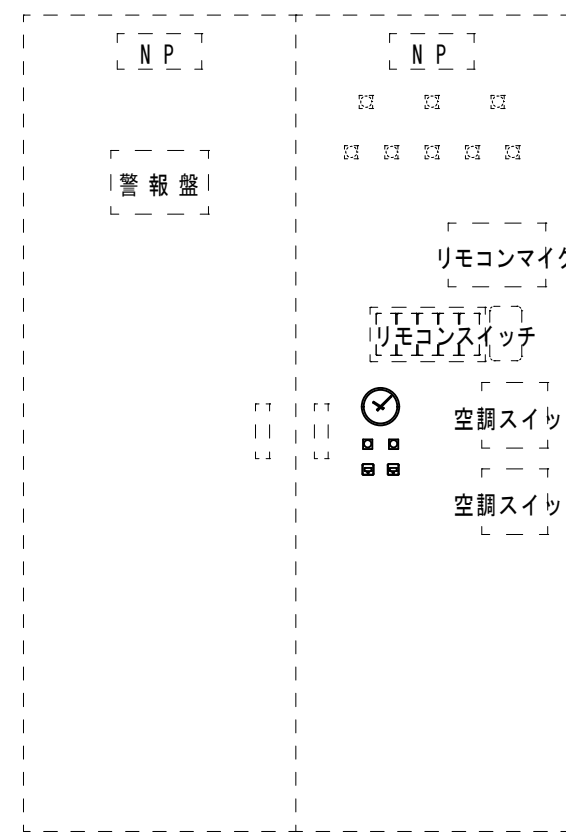

鋼板プレート W200xH300

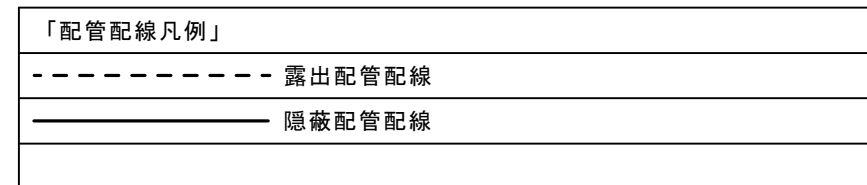

Architectural floor plan of a building, showing various rooms and dimensions. The plan is divided into several sections with dimensions in feet and inches.

Rooms and Dimensions:

- 女子便所 (Women's Restroom)
- 男子便所 (Men's Restroom)
- 階段室 (Staircase Room)
- 身障者便所 (Disabled Restroom)
- 掃除員入 (Cleaner Entry)
- 手洗場 (Handwashing Area)
- 普通教室 (General Classroom) - Multiple instances
- 昇降口 (Elevator Shaft)
- 開放廊下 (Open Corridor)
- 購買 (Purchase/Store)

Dimensions:


- Horizontal dimensions: 4,000, 8,000, 12,000
- Vertical dimensions: 1,500, 6,500, 8,000, 15,000

Notes:



- IV-3.5' x3 (C25) 残置 (AC100V)
- IV-3.5' x4 (C25) 配線撤去、配管残置 (DC24V)
- IV-3.5' x3 (C25) 残置 (AC100V)
- IV-3.5' x4 (C25) 配線撤去、配管残置 (DC24V)

Other Labels:

- T-1-1
- UP (Upstairs)

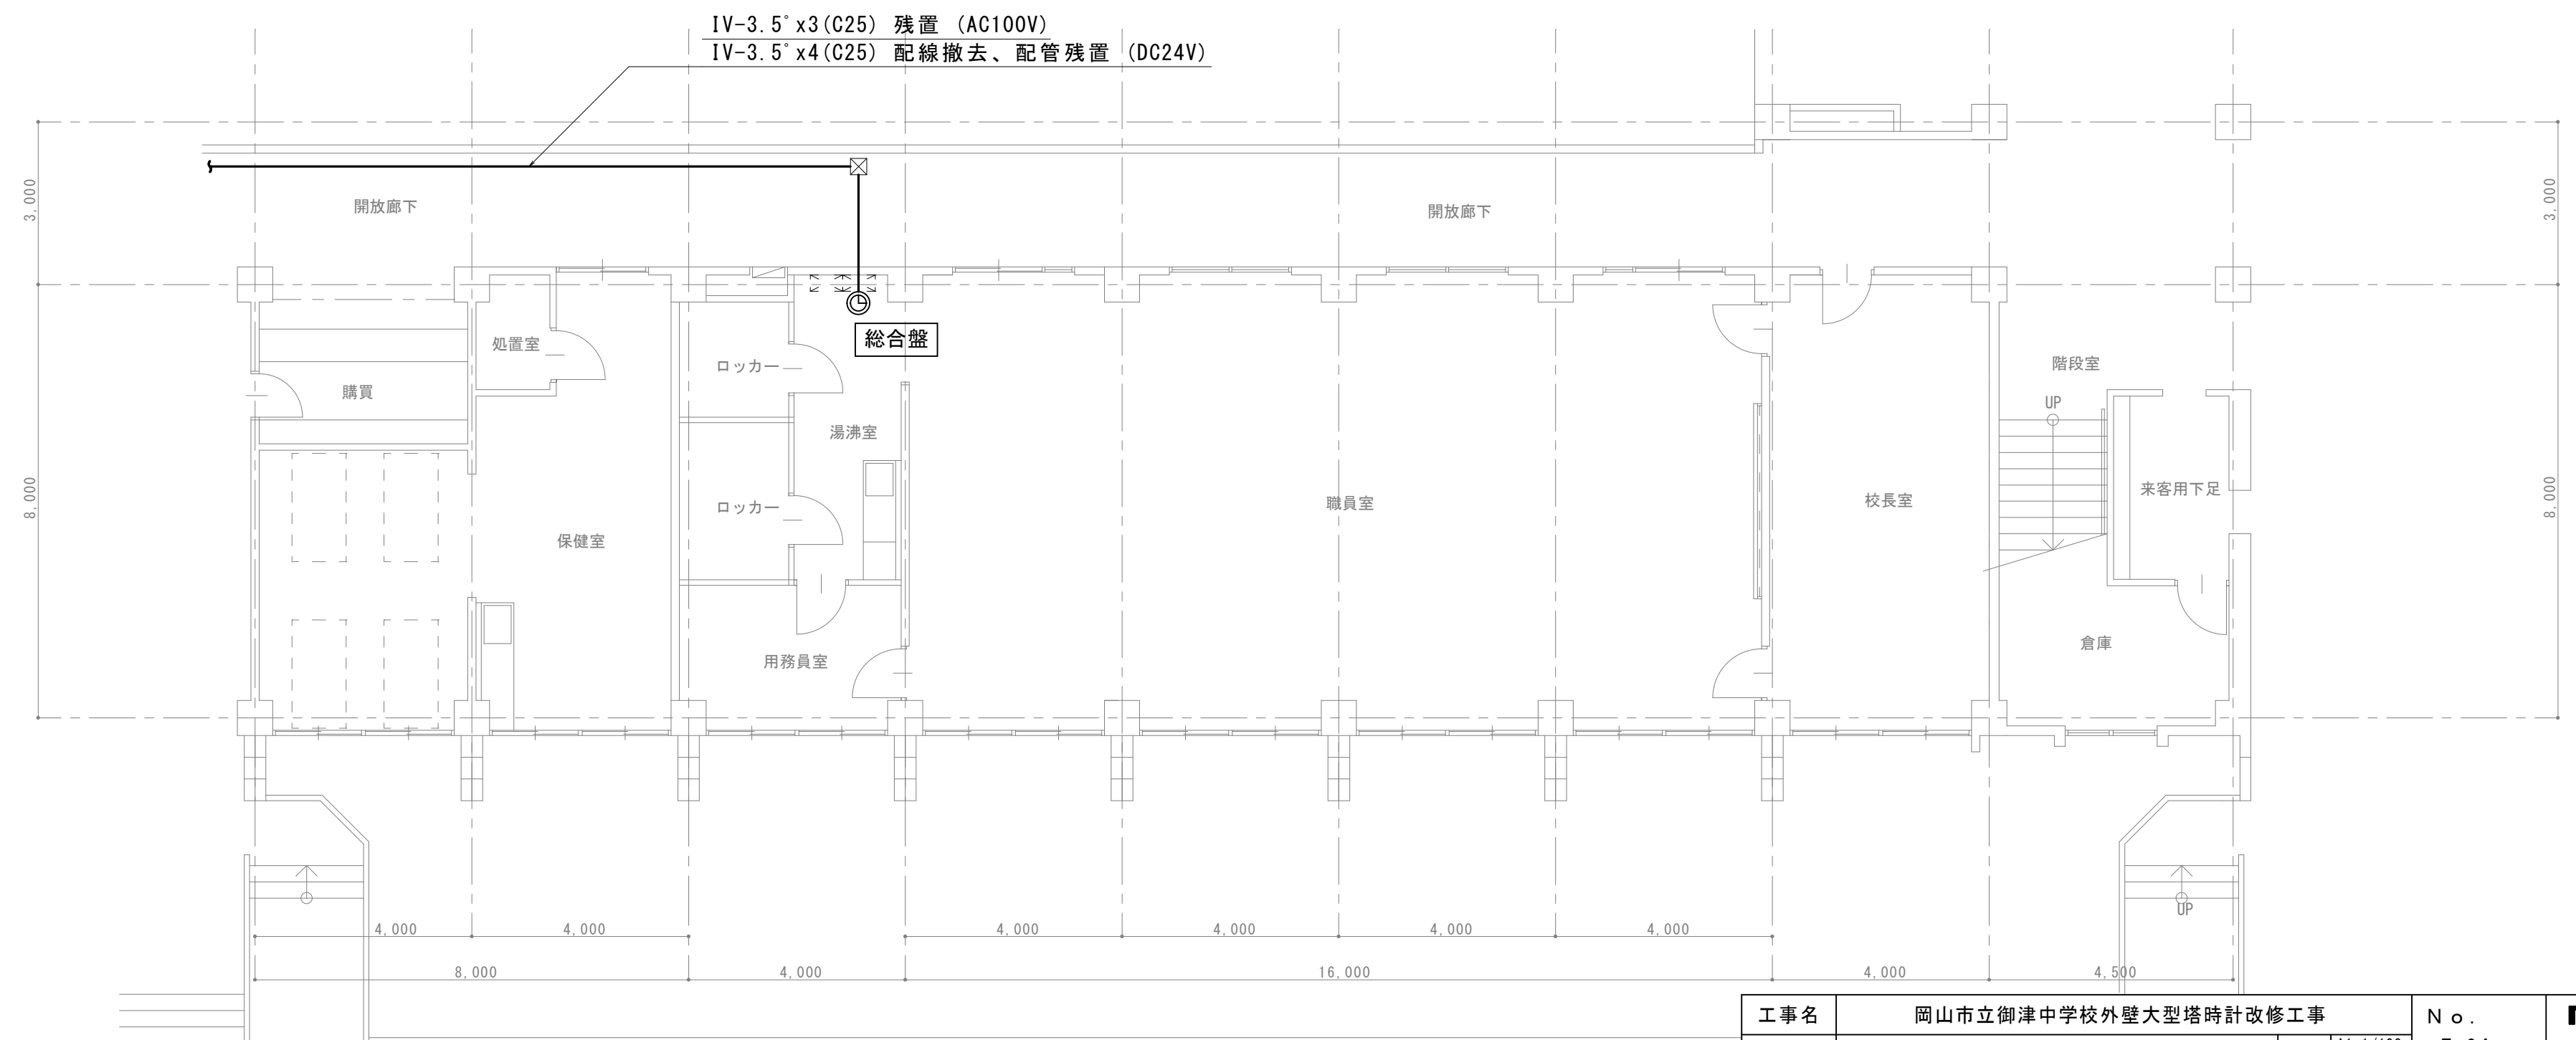


| | | | | | | | |
|-----|----------------------|--------|-------|--------|------|---|---------------------|
| 工事名 | 岡山市立御津中学校外壁大型塔時計改修工事 | | | | N.O. | 株式会社ナガヤマ設備設計 | |
| 図面名 | 南棟1階平面図(改修前) | | | | 縮尺 | A1:1/100 A3:1/200 | E-04 代表取締役 藤川 哲司 |
| 岡山市 | 都市整備局 | 住宅・建築部 | 公共建築課 | 令和8年3月 | E-08 | 〒709-1213 岡山県岡山市南区東境2779 TEL 086-250-2607 FAX 086-250-2608 | |
| 課長 | 課長補佐 | 係長 | 課員 | 担当者 | 承認 | 検図 | 製図 |
| | | | | | 藤川 | 藤川 | 平田 |

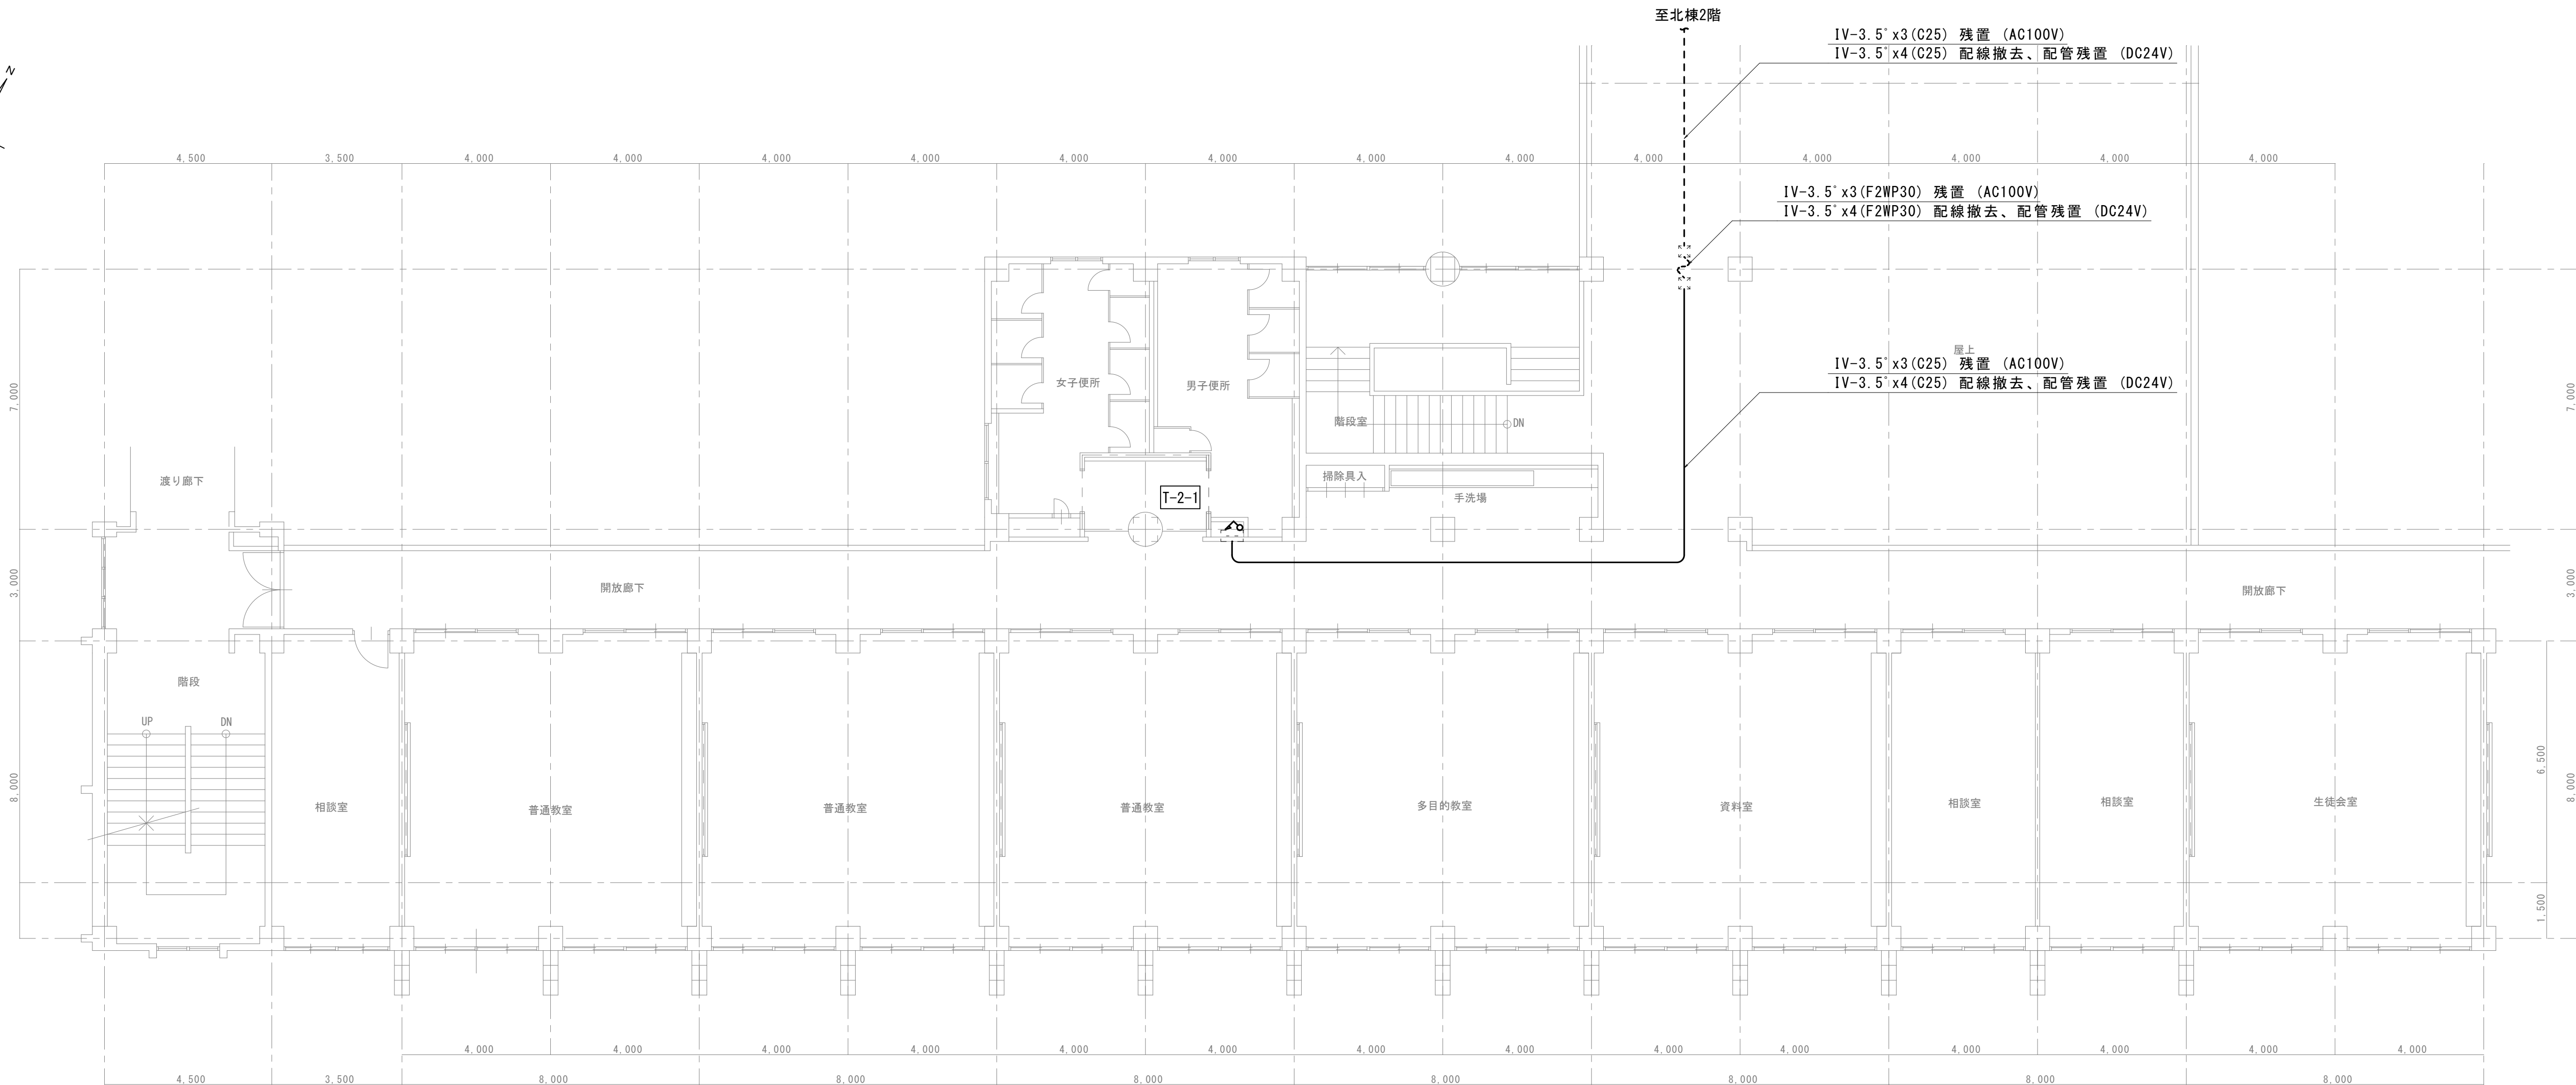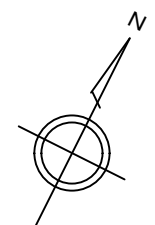


| | |
|----------|--------|
| —— | 撤去部 |
| —— | 残置部 |
| 「配管配線凡例」 | |
| ---- | 露出配管配線 |
| —— | 隠蔽配管配線 |


| 記 号 | 名称・適用 | 備 考 |
|-----|------------------------------|-----|
| ① | 塔時計(針、駆動部のみ更新とし、文字盤は既設流用とする) | |
| ② | 塔時計駆動部 | |
| ③ | 塔時計時計器 | |
| ☒ | ブルボックス | |
| | | |
| | | |

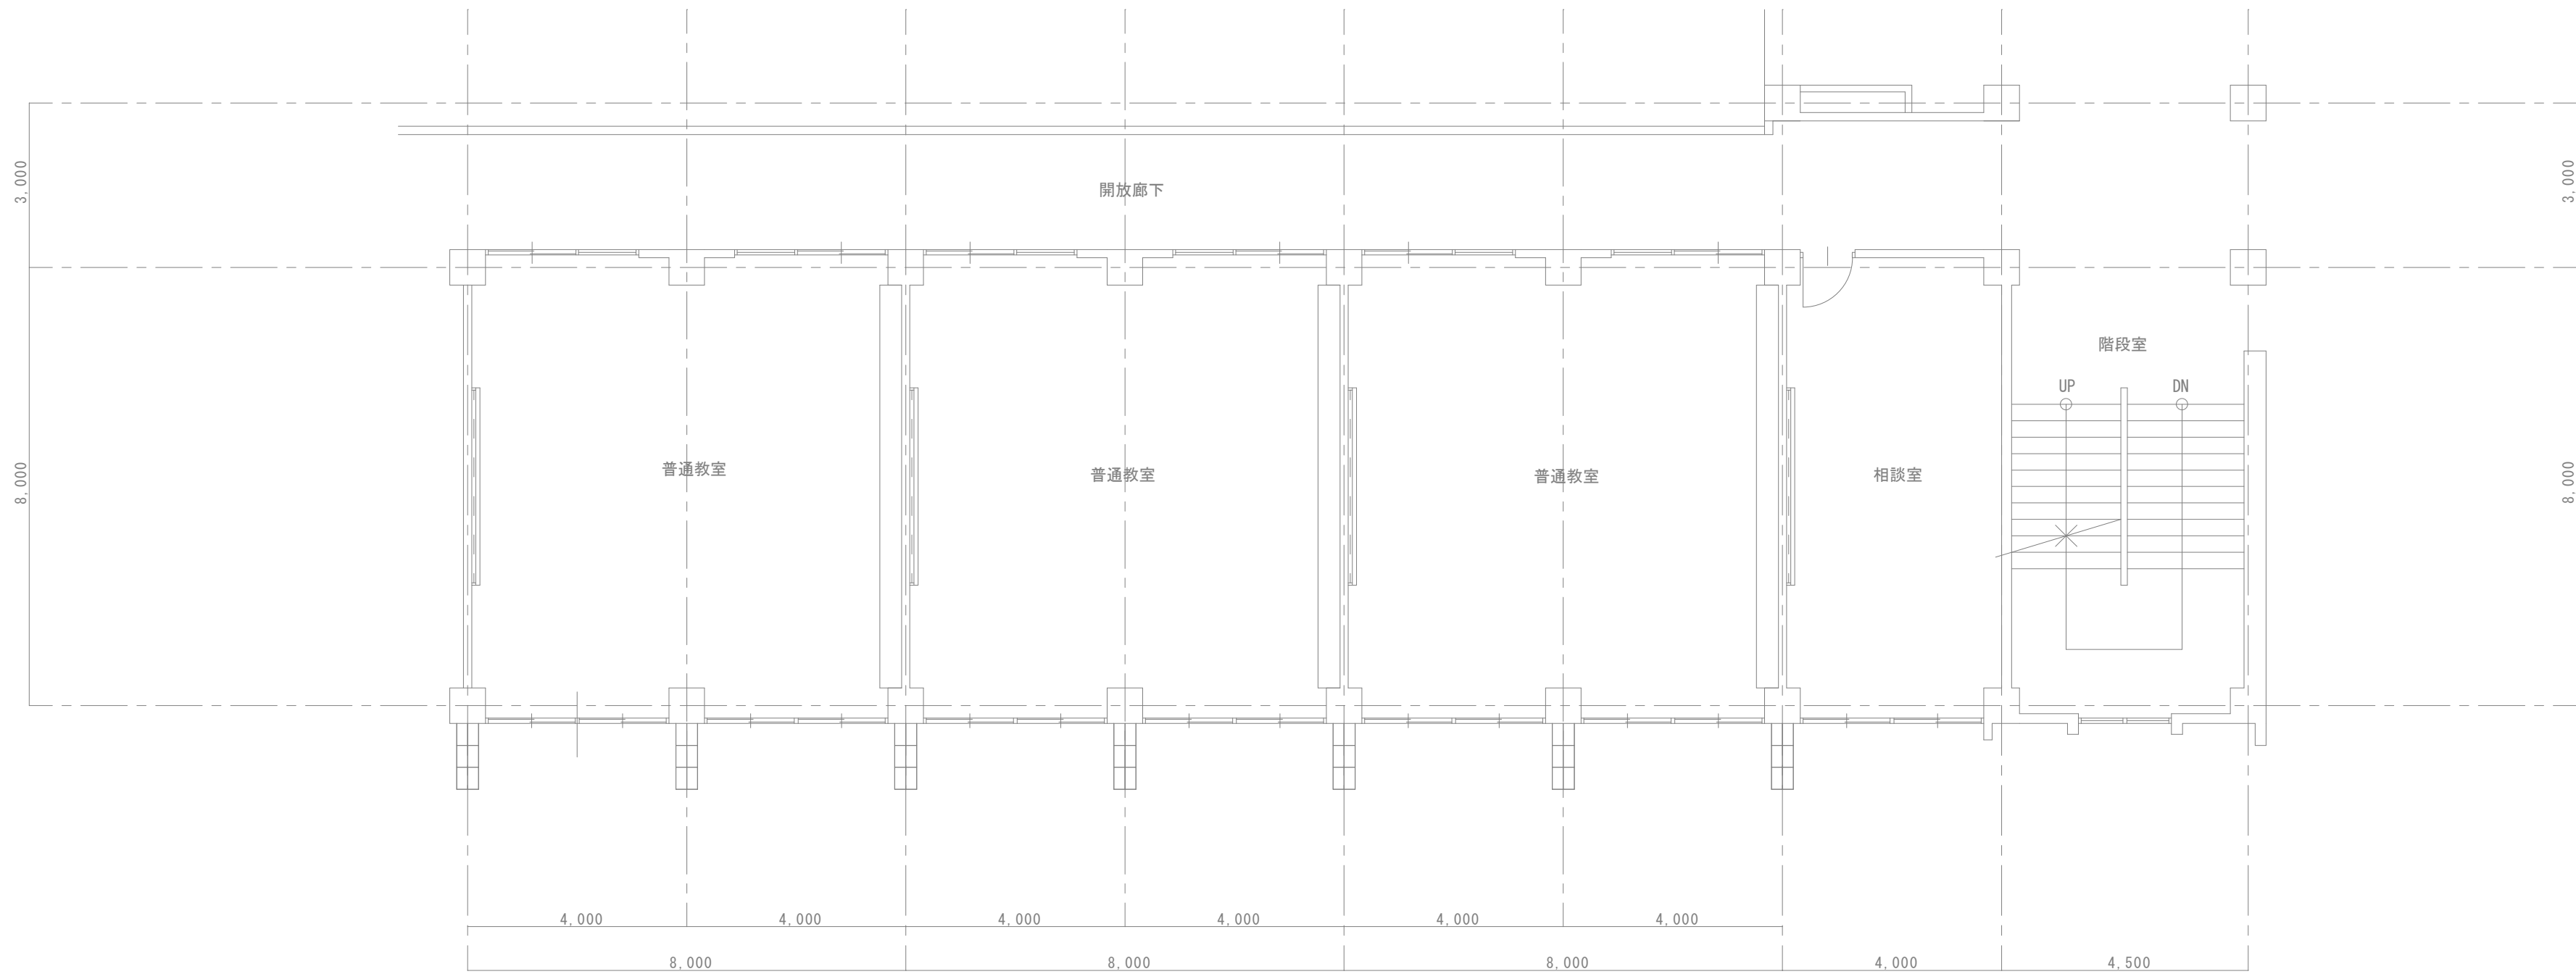

南棟2階平面図 S = 1 / 100

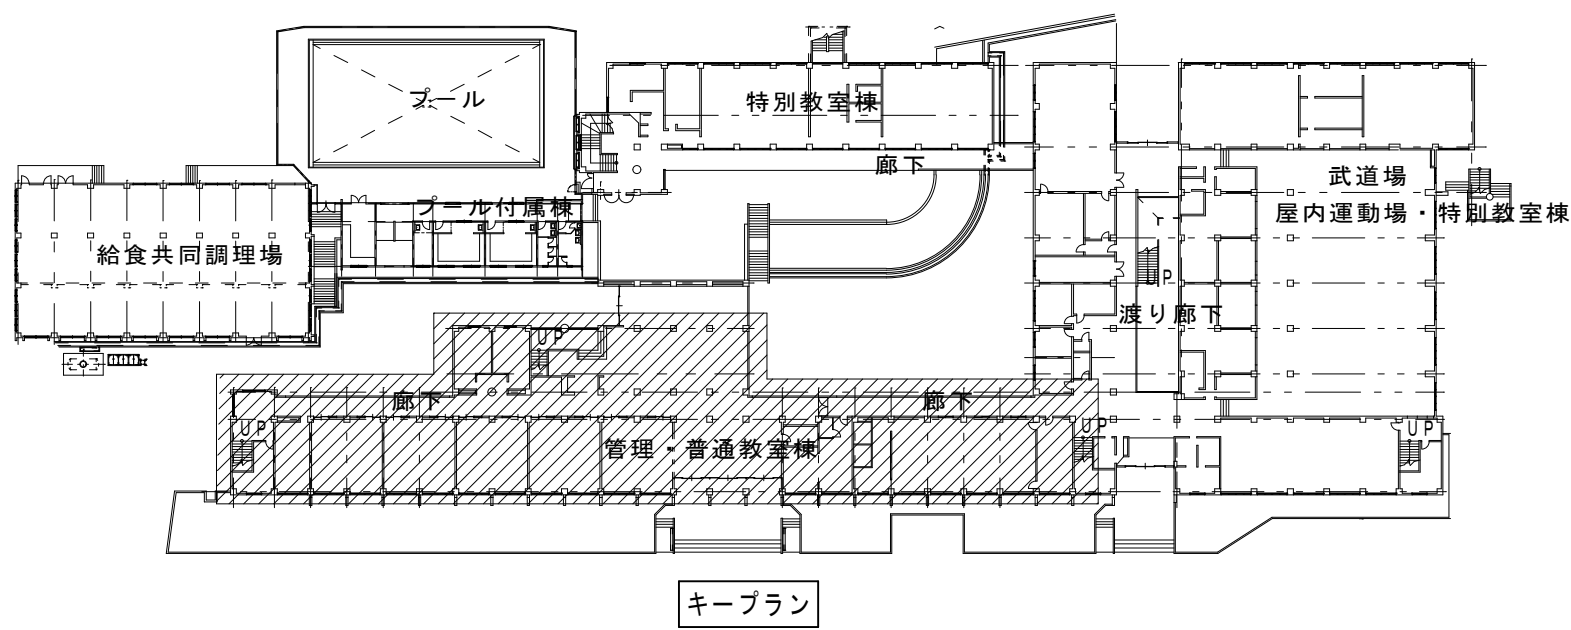

| | | | | | | | | |
|-----|--|------|--|----------------------|--|----------------------|--|---|
| 工事名 | | | | 岡山市立御津中学校外壁大型塔時計改修工事 | | No. | | <div>株式会社ナガヤマ設備設計</div> <div>代表取締役 藤川 哲司</div> <div>〒709-1213 岡山県岡山市南区豊崎2779</div> <div>TEL 086-250-2607 FAX 086-250-2608</div> |
| 図面名 | | | | 南棟2階平面図(改修前) | | 縮尺 | | |
| | | | | | | A1:1/100 A3:1/200 | | |
| | | | | | | E-05 | | |
| 岡山市 | | | | 都市整備局 住宅・建築部 公共建築課 | | 令和8年3月 | | E-08 |
| 課長 | | 課長補佐 | | 係長 | | 課員 | | 担当者 |
| | | | | | | | | 承認 |
| | | | | | | | | 検図 |
| | | | | | | | | 製図 |
| | | | | | | | | 藤川 |
| | | | | | | | | 藤川 |
| | | | | | | | | 平田 |

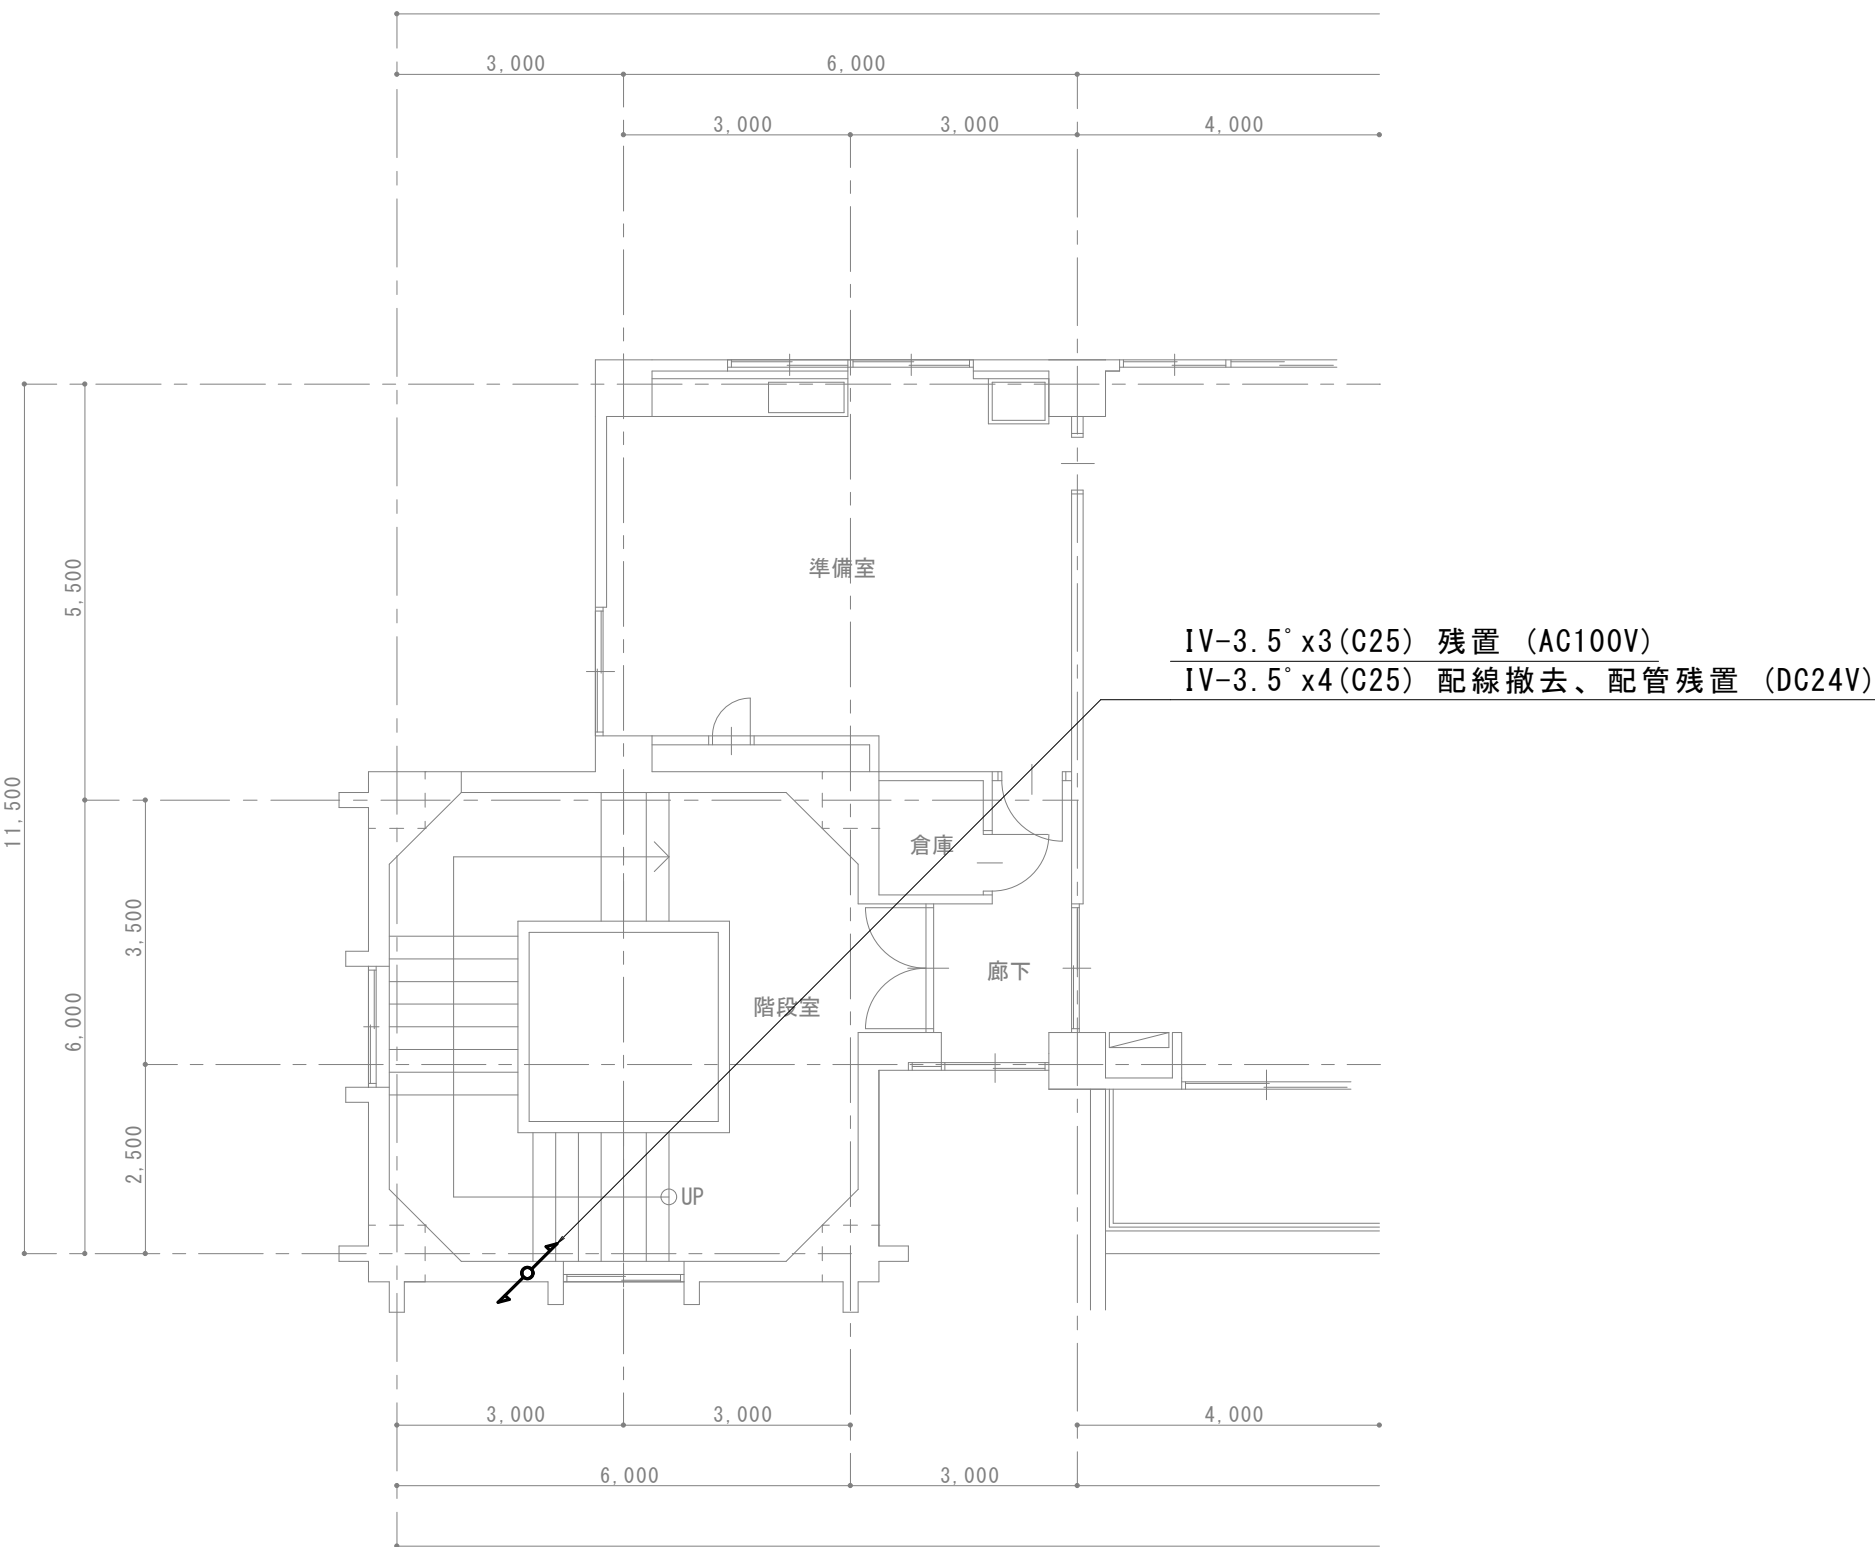

Architectural floor plan of the 3rd floor (3F) showing various rooms and dimensions. The plan includes a staircase labeled "階段室" with an "UP" arrow, a "倉庫" (warehouse), and a "音楽練習室" (music practice room). Dimensions are provided in meters: overall width 6,000, overall depth 11,500, and room-specific dimensions like 3,000, 3,500, 2,500, 4,000, and 5,500. A callout box on the right lists specifications: "IV-3.5' x3 (C25) 残置 (AC100V)" and "IV-3.5' x4 (C25) 配線撤去、配管残置 (DC24V)".

Architectural floor plan of the 1st floor showing various rooms and dimensions. The plan includes a staircase, restrooms, and a waiting area. Dimensions are provided in millimeters (mm) and meters (m). Callouts indicate the placement of electrical equipment and wiring.

Rooms and areas labeled:

- 男子便所 (Men's Restroom)
- 女子便所 (Women's Restroom)
- 階段室 (Staircase Room)
- 身障者便所 (Disabled Persons Restroom)

Dimensions (mm):

- Horizontal: 3,000, 6,000, 4,000, 3,000, 3,000
- Vertical: 11,500, 5,500, 6,000, 3,500, 2,500

Callouts and equipment specifications:

- IV-3.5' x3 (C25) 残置 (AC100V)
- IV-3.5' x4 (C25) 配線撤去、配管残置 (DC24V)
- IV-3.5' x3 (C25) 残置 (AC100V)
- IV-3.5' x4 (C25) 配線撤去、配管残置 (DC24V)
- PBSS200x150x100
- IV-3.5' x3 (F2WP30) 残置 (AC100V)
- IV-3.5' x4 (F2WP30) 配線撤去、配管残置 (DC24V)
- PBSS150x150x100

Architectural floor plan of the 4th floor (IV) showing various rooms and dimensions. The plan includes a staircase (階段室), a music practice room (音楽練習室), a preparation room (準備室), a warehouse (倉庫), and a hallway (廊下). Dimensions are provided in millimeters (mm) and feet/inches (ft/in). A diagonal line with an arrow points to a specific location on the staircase.

Rooms and Dimensions:


- 音楽練習室 (Music Practice Room): 3,000 mm x 3,000 mm
- 準備室 (Preparation Room): 3,000 mm x 3,000 mm
- 倉庫 (Warehouse): 3,000 mm x 3,000 mm
- 階段室 (Staircase Room): 3,000 mm x 3,000 mm
- 廊下 (Hallway): 3,000 mm x 3,000 mm


Overall Dimensions:

- Width: 6,000 mm (19' 8 1/2")
- Depth: 11,500 mm (37' 9 1/4")


Additional Labels:

- UP (Staircase direction)
- IV-3.5' x3 (C25) 残置 (AC100V)
- IV-3.5' x4 (C25) 配線撤去、配管残置 (DC24V)

| | | | | | | | |
|-----|----------------------|--------|-------|----------------------|-------------|---|----|
| 工事名 | 岡山市立御津中学校外壁大型塔時計改修工事 | | | | No. E-06 |  株式会社ナガヤマ設備設計 代表取締役 藤川 哲朗 〒709-1213 岡山県岡山市南区長崎2779 TEL. 086-250-2407 FAX 086-250-2408 | |
| 図面名 | 北棟2,3,4,5階平面図(改修前) | | 縮尺 | A1:1/100 A3:1/200 | | | |
| 岡山市 | 都市整備局 | 住宅・建築部 | 公共建築課 | 令和8年3月 | E-08 | | |
| 課長 | 課長補佐 | 係長 | 課員 | 担当者 | 承認 | 検図 | 製図 |
| | | | | | 藤川 | 藤川 | 平田 |

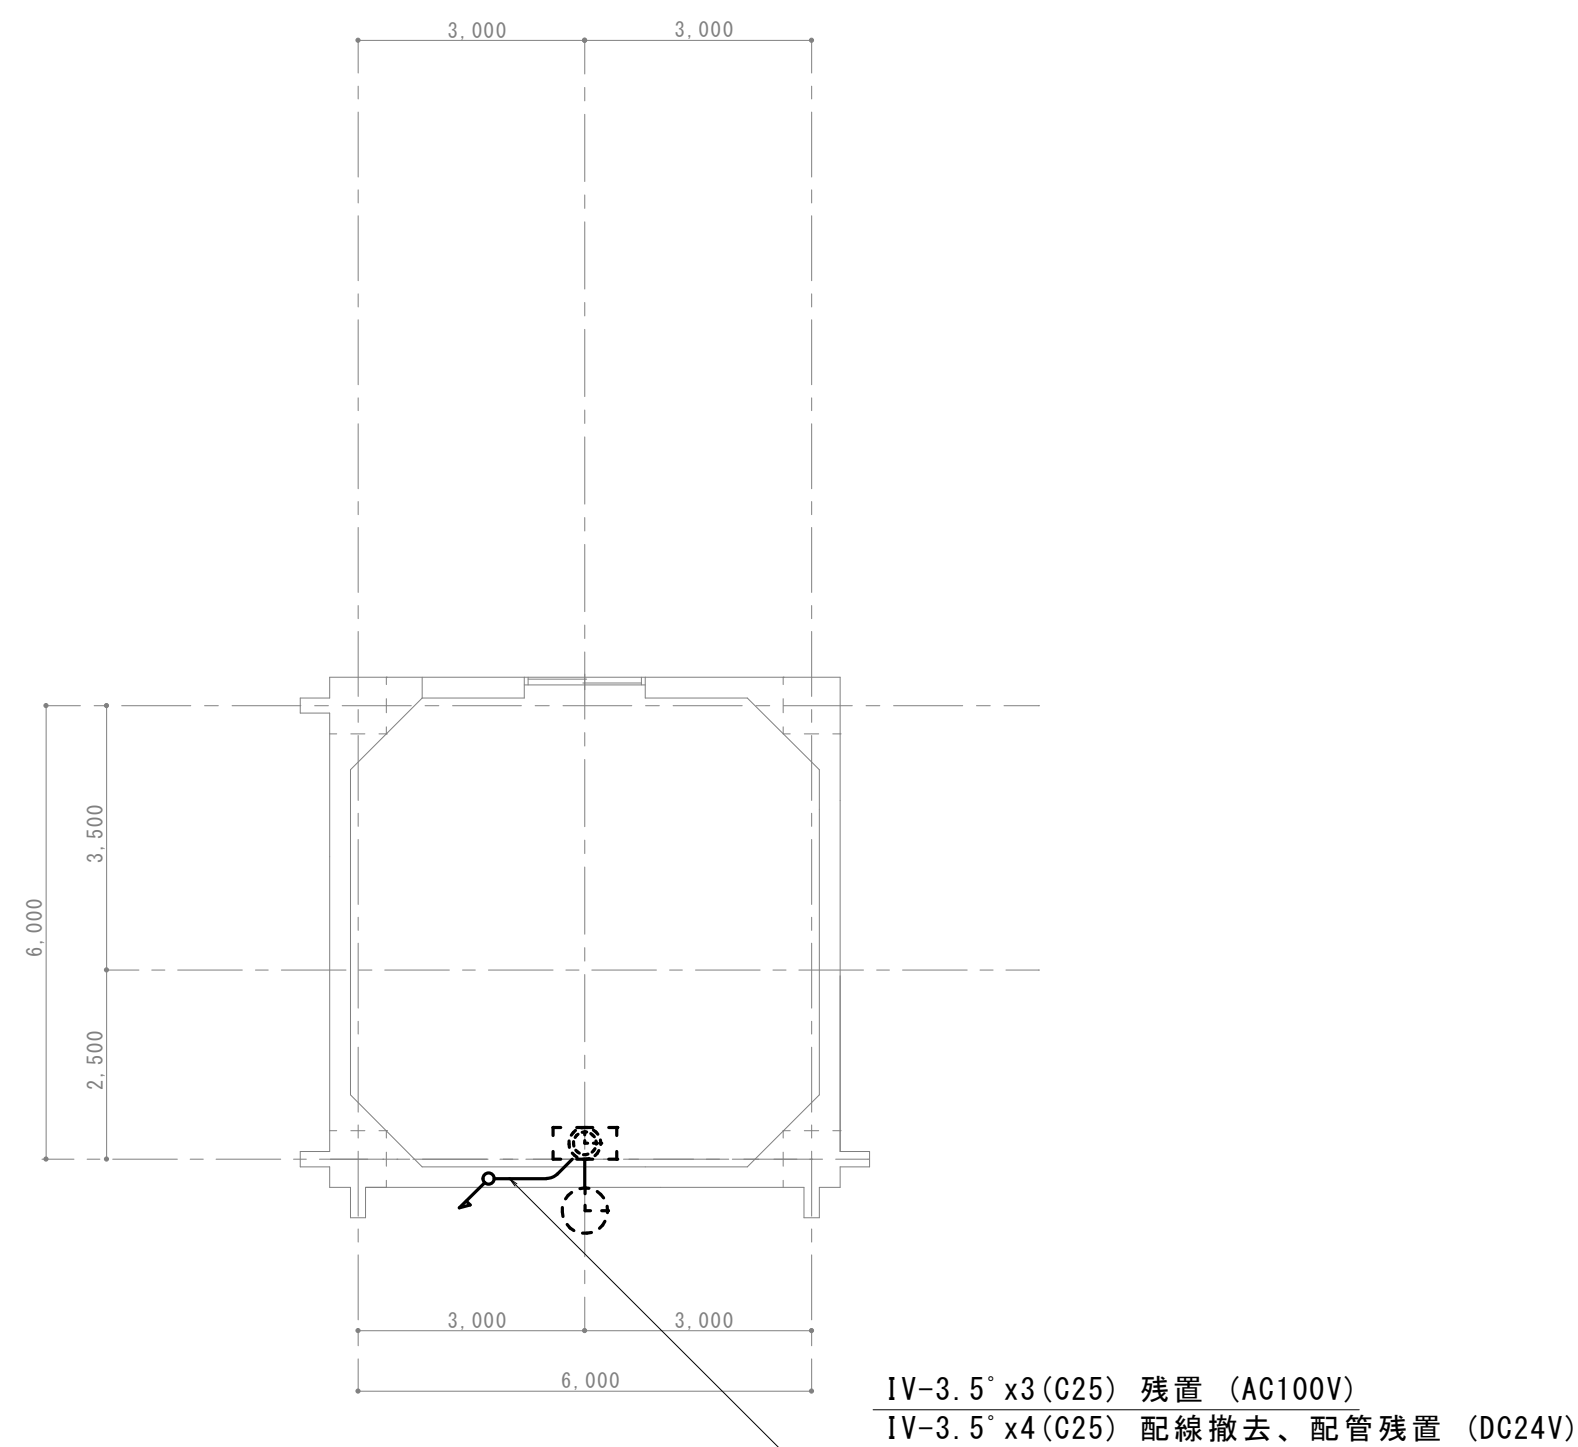


北棟R2階平面図 S=1/100

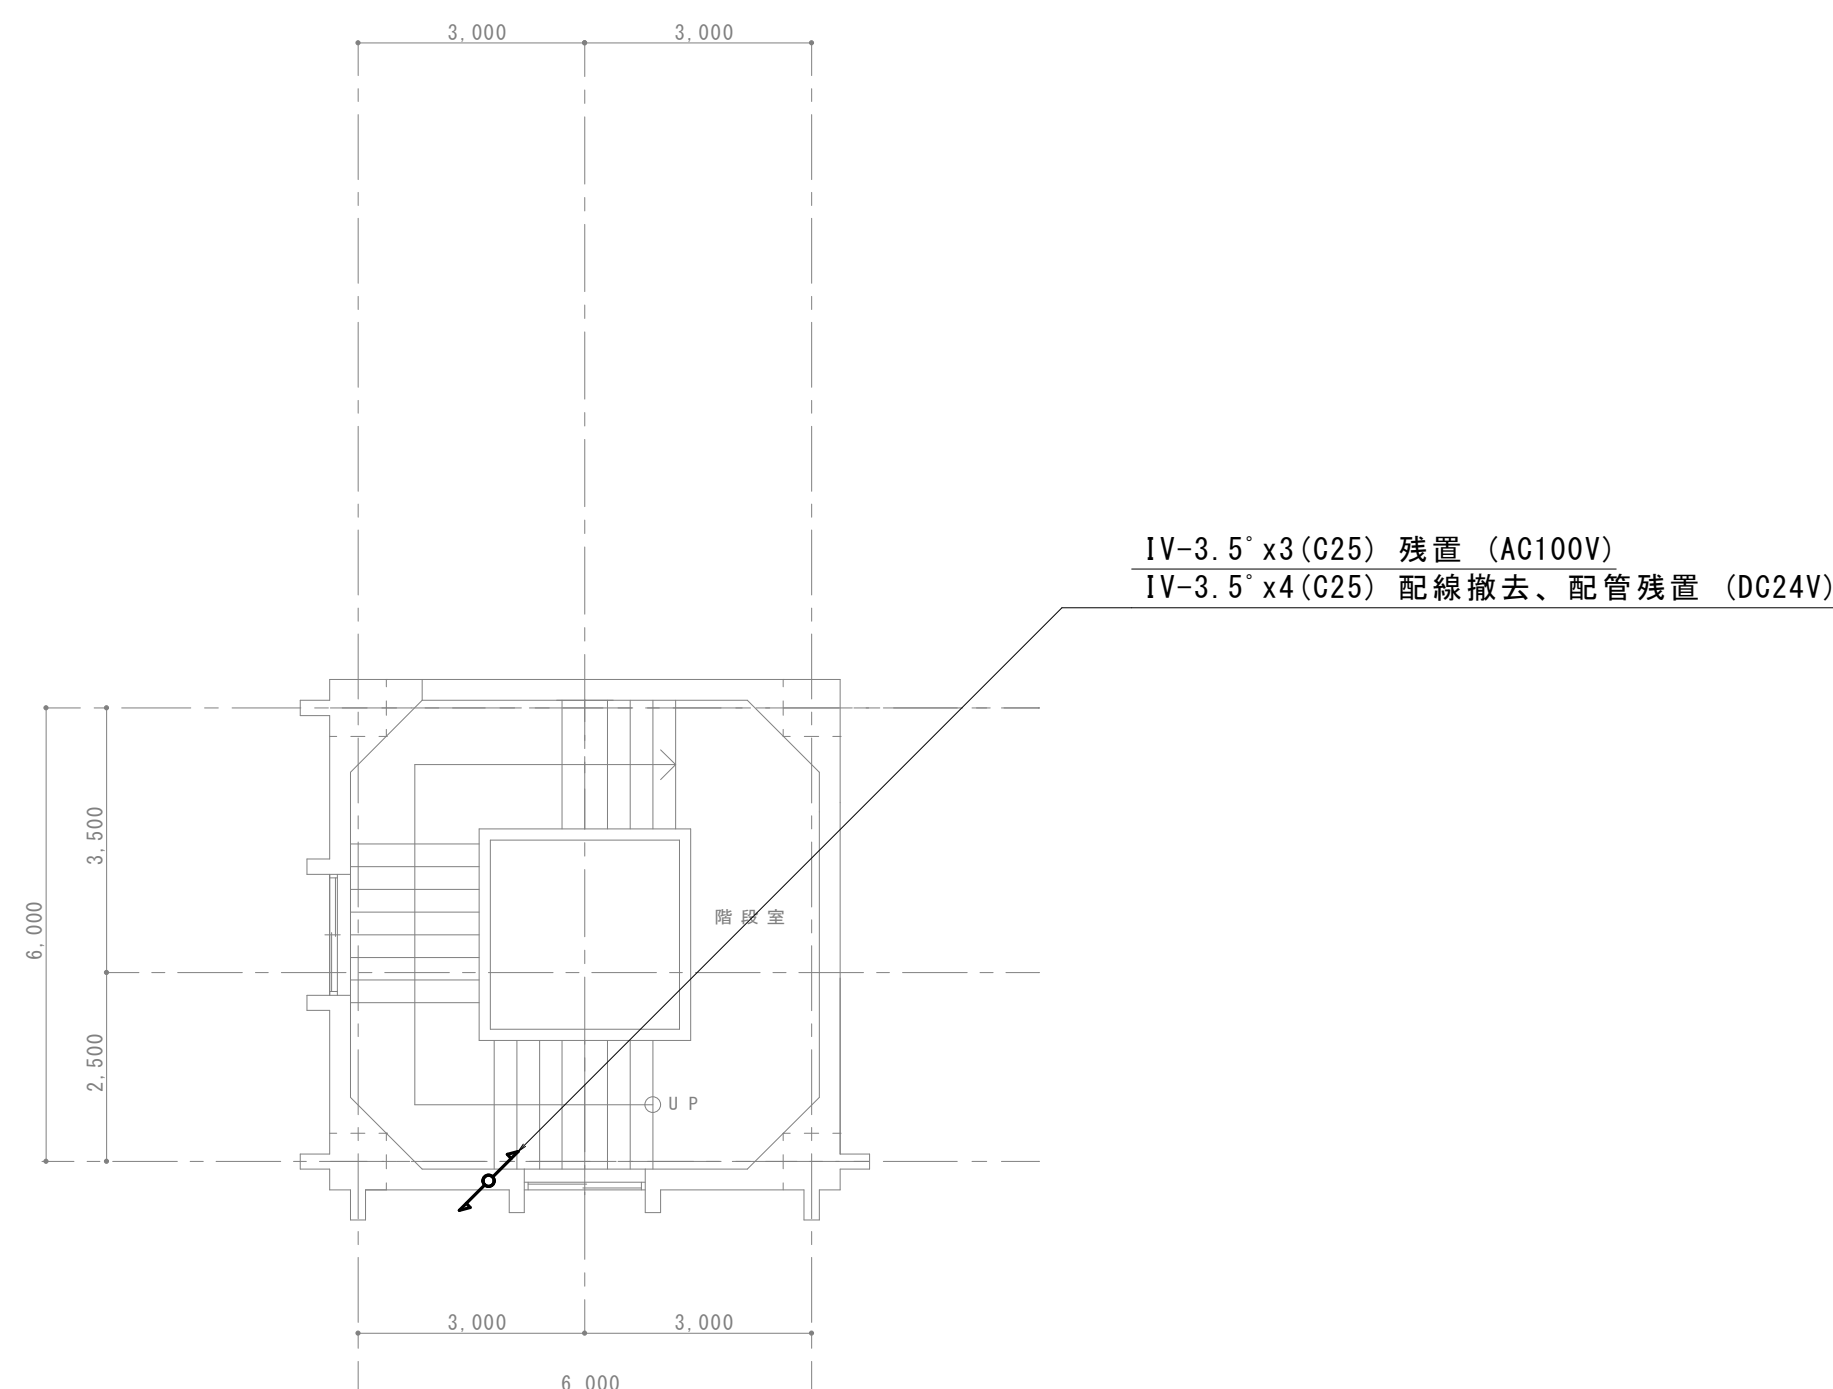

北棟R1階平面図 S=1/100

| | | |
|-----------|--------|--|
| | 撤去部 | |
| | 残置部 | |
| 「配管配線凡例」 | | |
| - - - - - | 露出配管配線 | |
| ————— | 隠蔽配管配線 | |
| | | |


| 記 号 | 名称・適用 | 備 考 |
|-----|------------------------------|-----|
| ⌚ | 搭時計(針、駆動部のみ更新とし、文字盤は既設流用とする) | |
| ⌚ | 搭時計駆動部 | |
| ⌚ | 搭時計調計器 | |
| ☒ | ブルボックス | |
| | | |

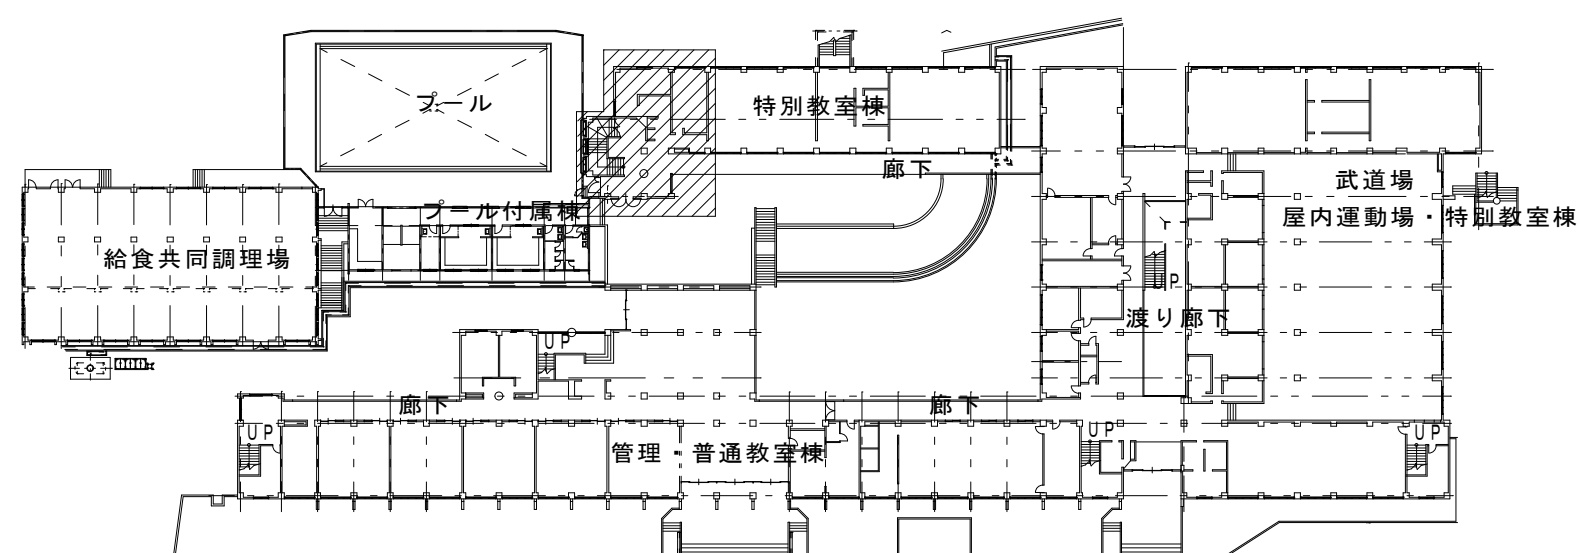


キープラン



北棟南立面図 S=1/100

| | | | | | | |
|-----|-----------------------|--------|-------|------------------------|----------------------|--|
| 工事名 | 岡山市立御津中学校外壁大型塔時計改修工事 | | | | N.O. E-07 E-08 |  ナガヤマ設備設計 代表取締役 藤川 哲司 〒750-1213 岡山県岡山市南区皇崎2779 TEL 086-250-2607 FAX 086-250-2608 |
| 図面名 | 北棟R1,R2階平面図・南立面図(改修前) | | 縮尺 | A1: 1/100 A3: 1/200 | | |
| 岡山市 | 都市整備局 | 住宅・建築部 | 公共建築課 | 令和8年3月 | E-08 | |
| 課長 | 課長補佐 | 係長 | 課員 | 担当者 | 承認 | 検図 製図 |
| | | | | | 藤川 | 藤川 平田 |

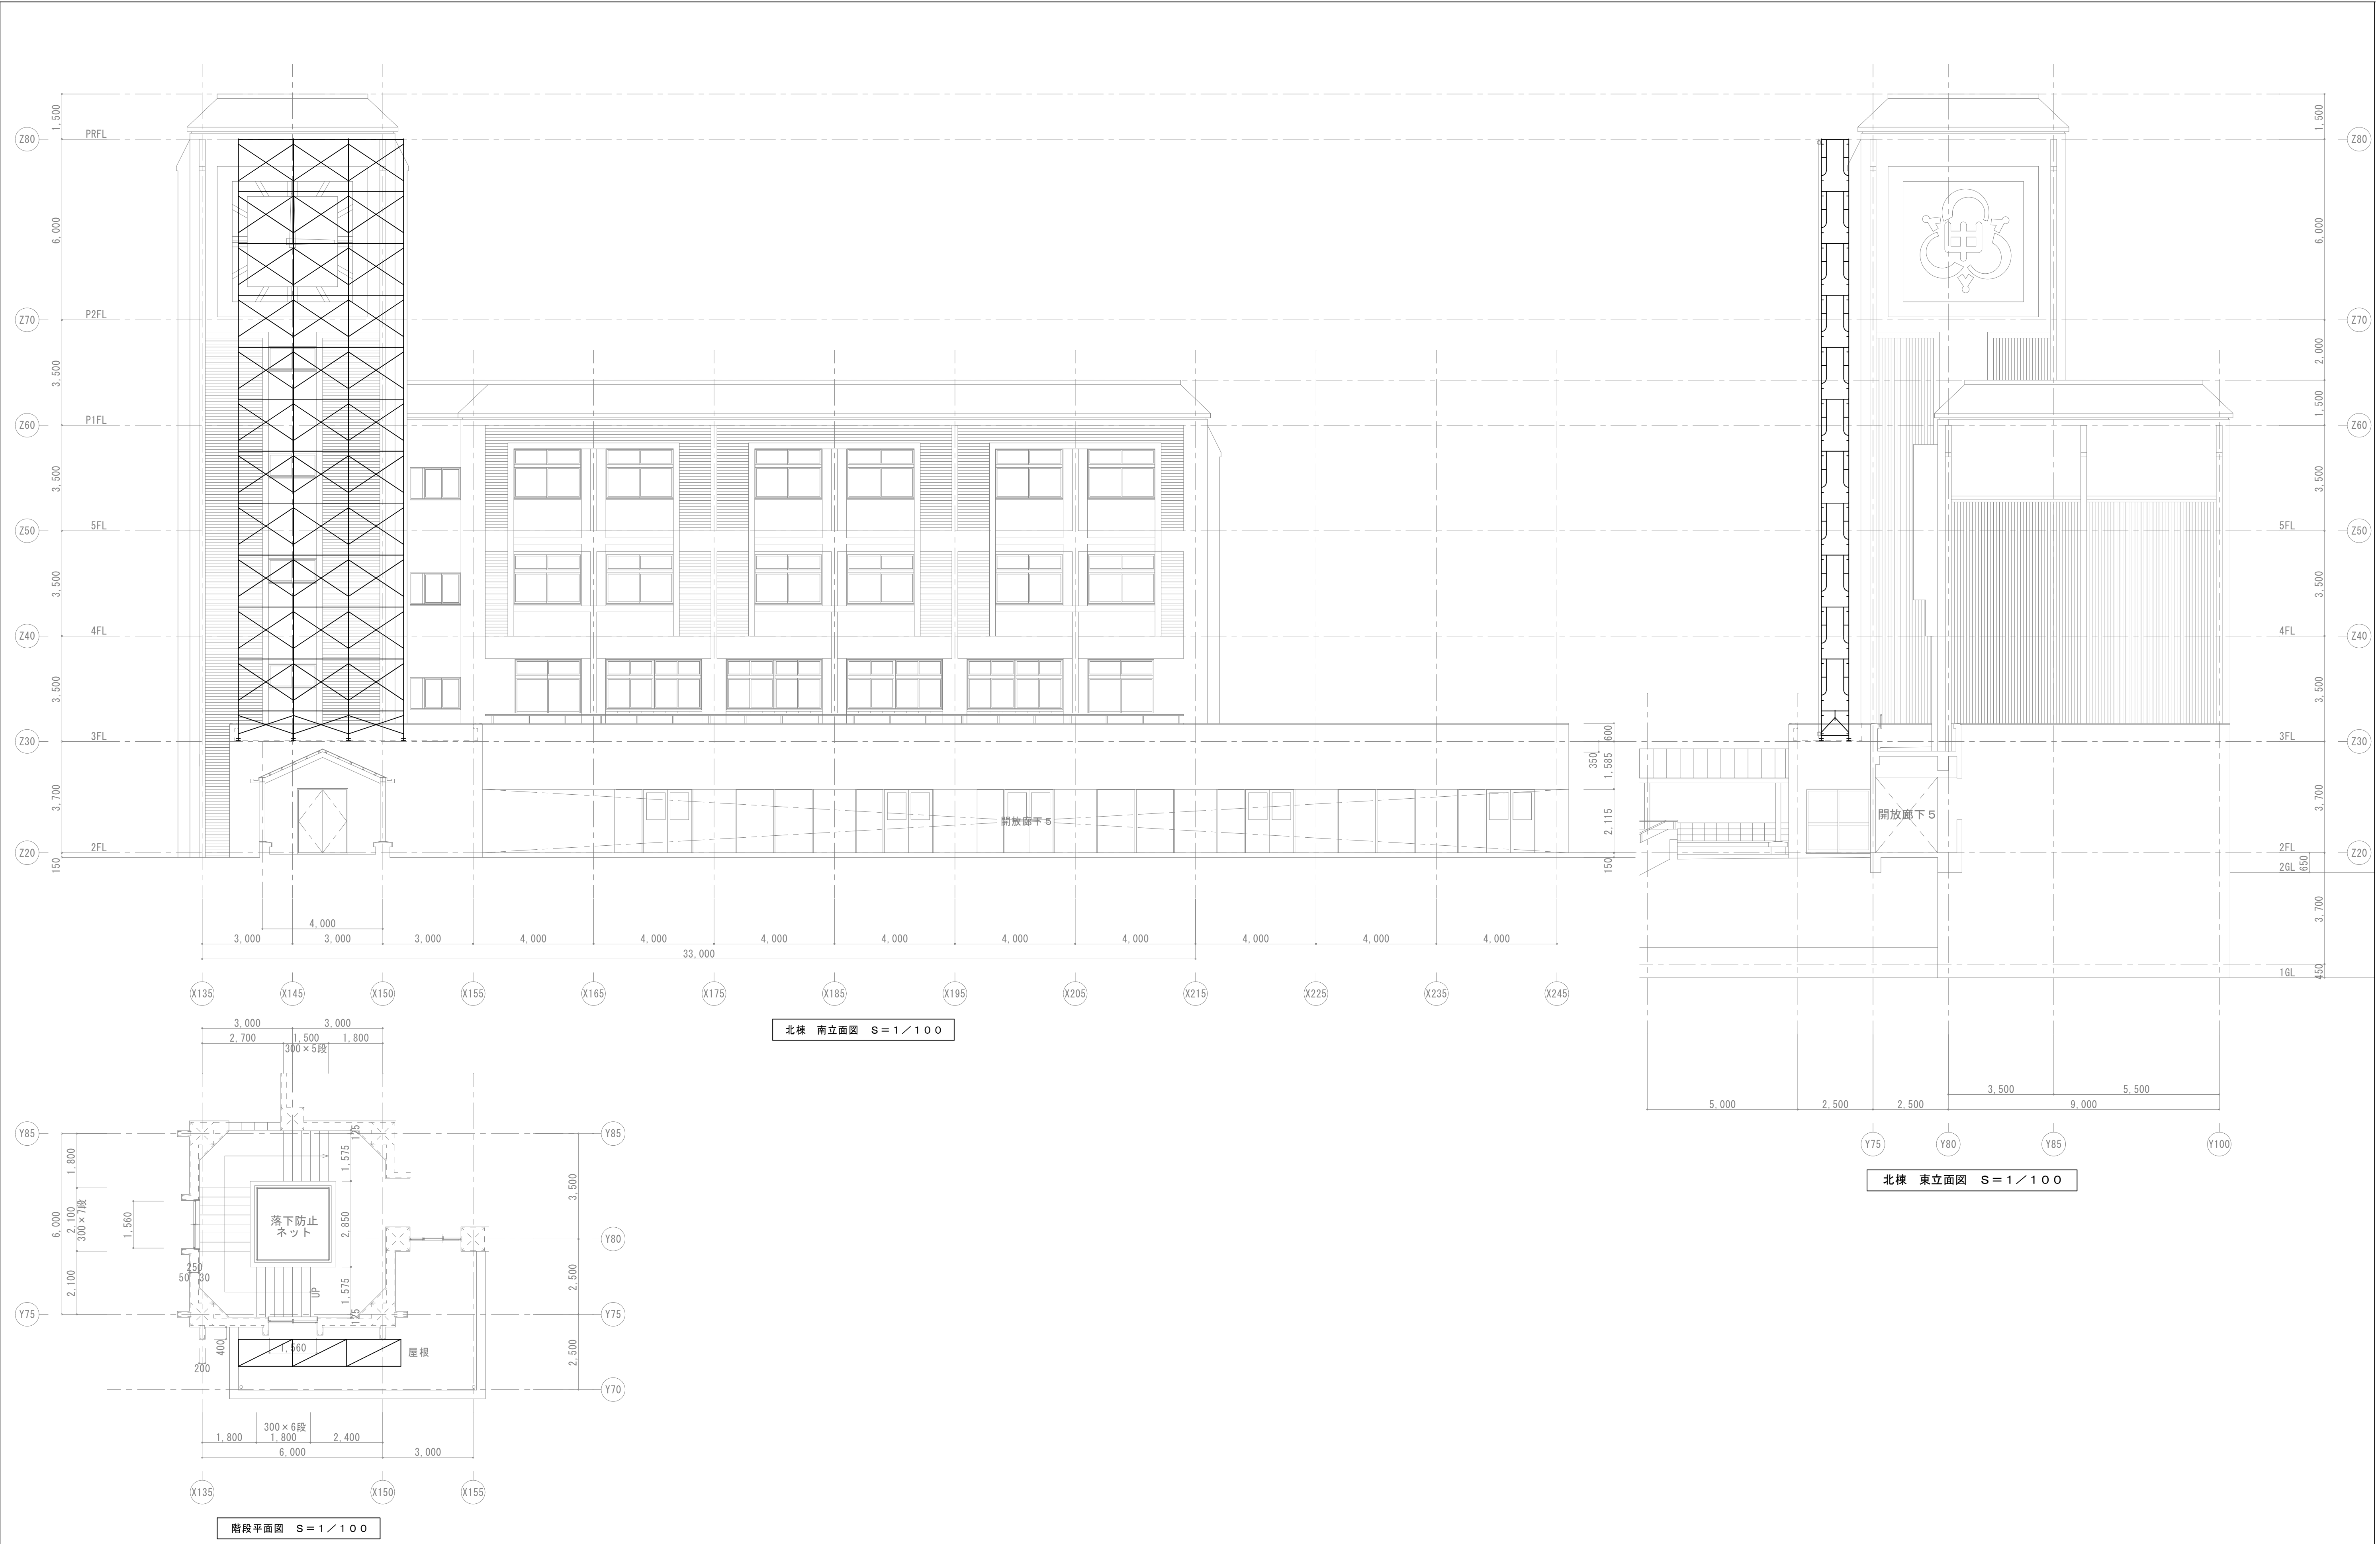

| | | | | | | | |
|---|--|--|--|--|--|--|--|
| 【仮設図 仕様】 | | | | 【特記事項】 | | | |
| 枠組本足場 + メッシュシート | | | | 1. 工事用車両等の時間制限及び地元安全協議会との打合わせ等安全対策について関係者と十分協議する事。 2. 生徒等の安全に十分注意する事。 3. 当該工事に関する必要書類は監督員との打合わせの事。（産業廃棄物許可証、処理伝票を提出する事。） 4. 工事施工に必要な官公庁その他の手続きは請負者の責任において、速やかに行う事。又その手続き等に要する費用は請負者の負担とする。 5. 可燃物及び木材その他の処分は本工事敷地内では行ってはならない。 6. 特記なきもの判断に窮するもの等の処理については監督員の指示を仰ぐ事。 7. 当該工事に係るもの付属する備品類については工事着工前に監督員と協議し場内指示場所に保管する事。 | | | |
| 枠組本足場 手すり先行方式 900×1700 布帛500×240 メッシュシート 防炎性能 JIS A 8952 I 類 | | | | | | | |

| | | | | | | | |
|------------------------|----------------------|--------|----|-----|----------------------|------|----|
| 工事名 | 岡山市立御津中学校外壁大型塔時計改修工事 | | | | N o . | E-08 | |
| 図面名 | 仮設計画図 | | | 縮尺 | A1:1/100 A3:1/200 | E-08 | |
| 岡山市 都市整備局 住宅・建設部 公共建築課 | | 令和8年3月 | | 担当者 | 承認 | 検図 | 製図 |
| 課長 | 課長補佐 | 係長 | 課員 | | 藤川 | 藤川 | 平田 |